


LOCATION MAP

Not to Scale

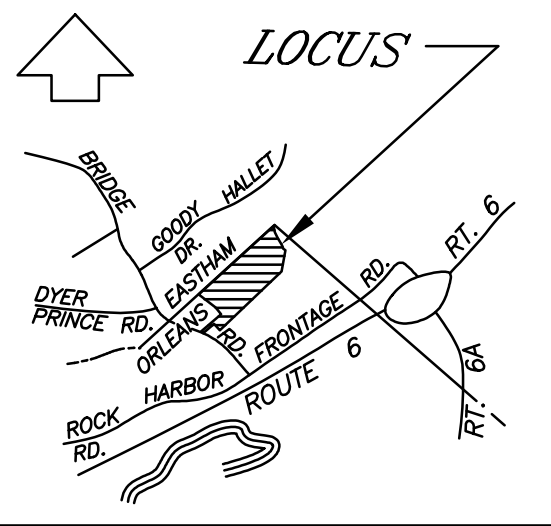


SITE PLAN

1" = 60'

Reference

- Assr's Map 10, Pct. 1
- DD. BK. 10672 PG. 225
- DD. BK. 1380 PG. 365
- DD. BK. 1380 PG. 1021
- PL. BK. 135 PG. 17
- PL. BK. 215 PG. 9
- PL. BK. 214 PG. 145-F2

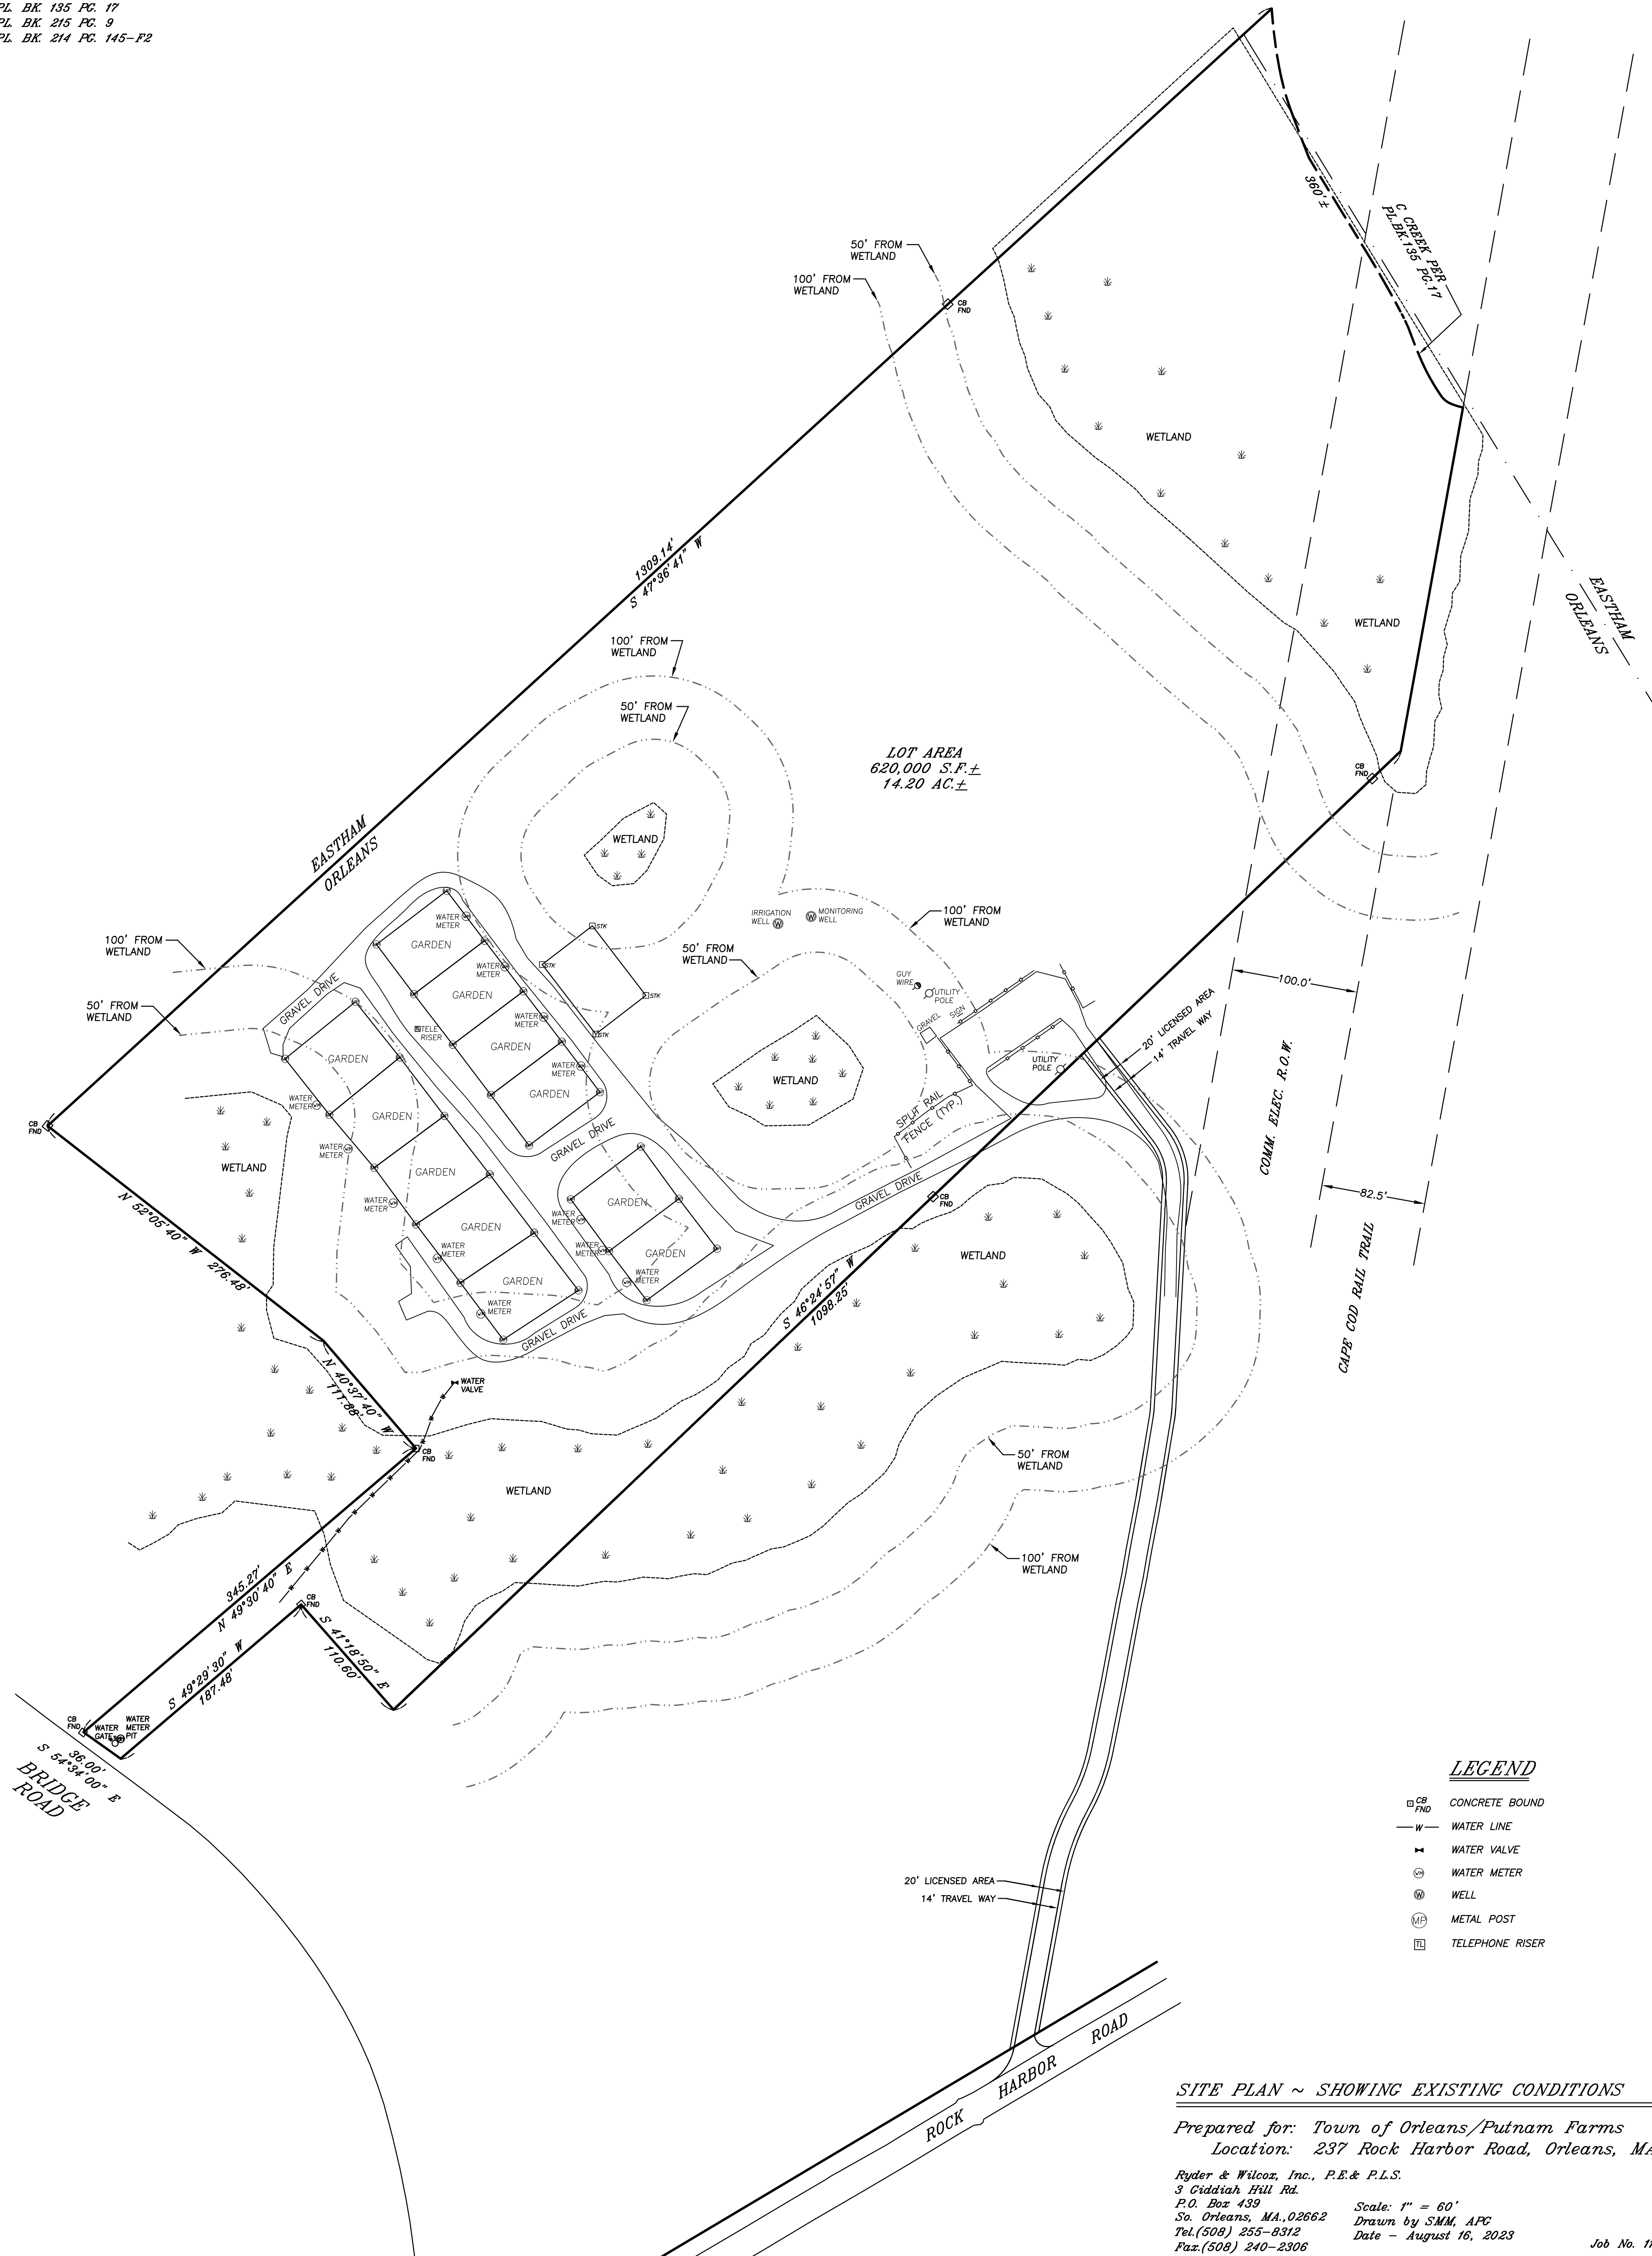

LEGEND

- ▣ CONCRETE BOUND
- W- WATER LINE
- ⊕ WATER VALVE
- ⊙ WATER METER
- ⊗ WELL
- ⊕ METAL POST
- ⊞ TELEPHONE RISER

SITE PLAN ~ SHOWING EXISTING CONDITIONS

Prepared for: Town of Orleans/Putnam Farms
Location: 237 Rock Harbor Road, Orleans, MA

Ryder & Wilcox, Inc., P.E. & P.L.S.
3 Ciddiah Hill Rd.

P.O. Box 439
So. Orleans, MA, 02662
Tel. (508) 255-8312
Fax. (508) 240-2306

Scale: 1" = 60'
Drawn by SMM, APC
Date - August 16, 2023